



35a Alamein Road Revesby Heights NSW

 5  3  2

### Luxury Designer Home


Showcasing a sleek contemporary design, this luxurious home offers fluid and spacious interiors which flow seamlessly to the covered outdoor entertaining area and level enclosed rear yard.

- Sun filled interiors, open plan living and dining areas
- Undercover alfresco entertaining area overlooks secure level yard
- Modern stone kitchen features stainless steel appliances and casual meals bar
- Spacious master bedroom includes walk-in robes and ensuite
- Four additional oversized bedrooms, majority with built-in robes & balcony access
- Ducted air conditioning and security alarm system
- Double automated lock up garage with internal access, plenty of storage within the home
- Convenient highly sought locale


**Type** : House  
**Date Available** : Friday, 12th July 2024  
**Bond** : 3,980  
**View** : <https://www.brookes.net.au/lease/nsw/canterburybankstown/revesby-heights/residential/house/8043093>

**Jodie Heeks**  
 m: 0413 447 299  
 o: 9546 8666  
 e: [jh@brookes.net.au](mailto:jh@brookes.net.au)

**Natasha Stefanoski**  
 m: 0451822228  
 o: 9546 8666  
 e: [natasha@brookes.net.au](mailto:natasha@brookes.net.au)

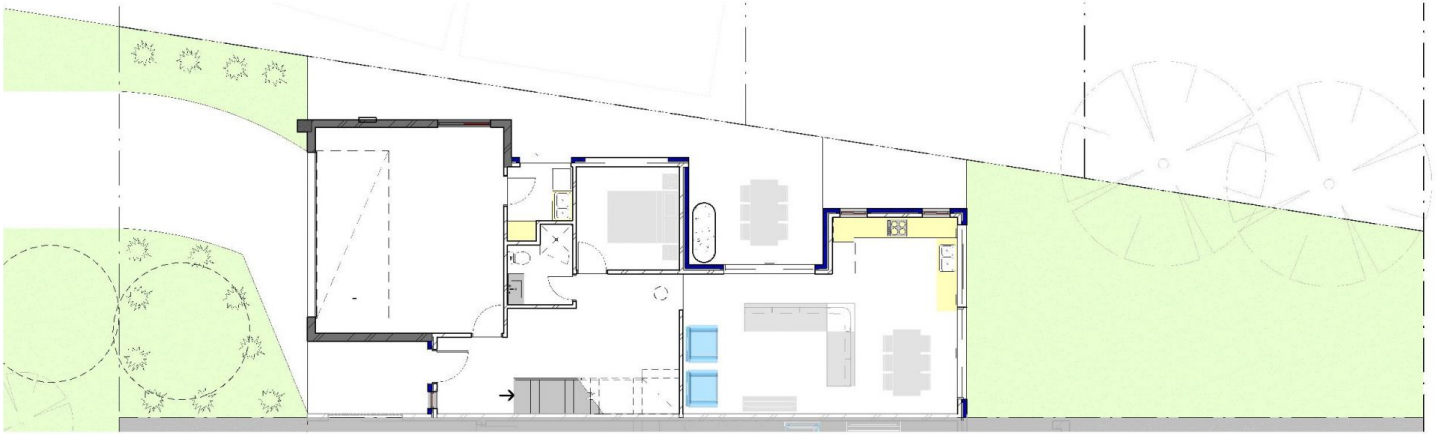

1 ground floor plan 35A Alamein Road  
Scale 1:100

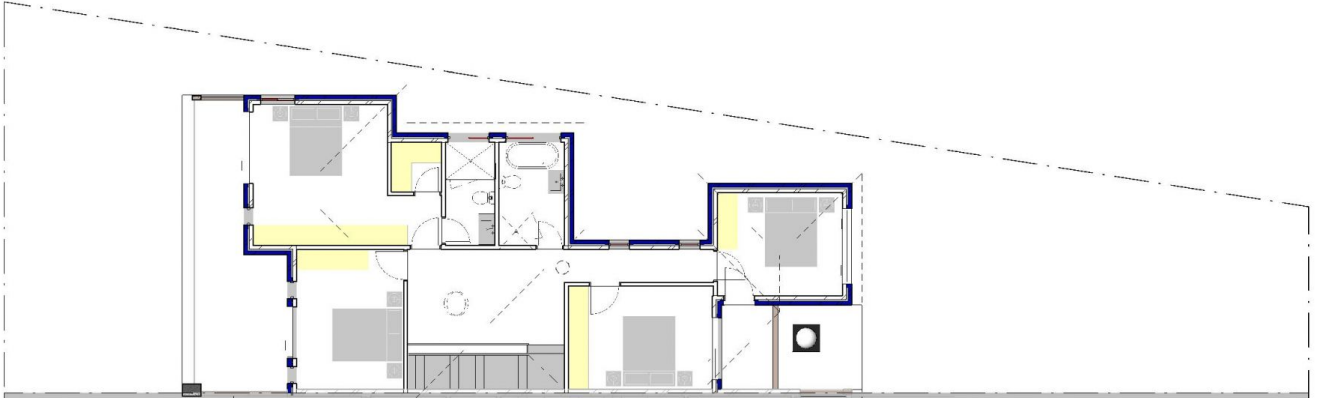

2 first floor plan 35A Alamein Road  
Scale 1:100