

Milperra

FLEXIBILITY PLUS


Do you want a showroom? Do you want storage? Do you want exposure? Then you want this facility! Flexible terms, flexible areas, flexible landlord. Take one or two areas or the whole lot.

- Main road showroom available approx 350m²
- Storage areas available from 120m²
- Pallet storage available up to 200 spaces
- Pallet racking available
- Forklift available
- Flexible landlord
- All areas secured by back to base alarm

Type : Industrial
Building Size: 350 sqm
View : <https://www.brookes.net.au/lease/nsw/canterburybankstown/milperra/commercial/industrial/5756411>

David Halyard
 m: 0434 742 222
 o: 9546 8666
 e: davidh@brookes.net.au

Craig Atkinson
 m: 0412 001 650
 o: 9546 8666
 e: craig@brookes.net.au

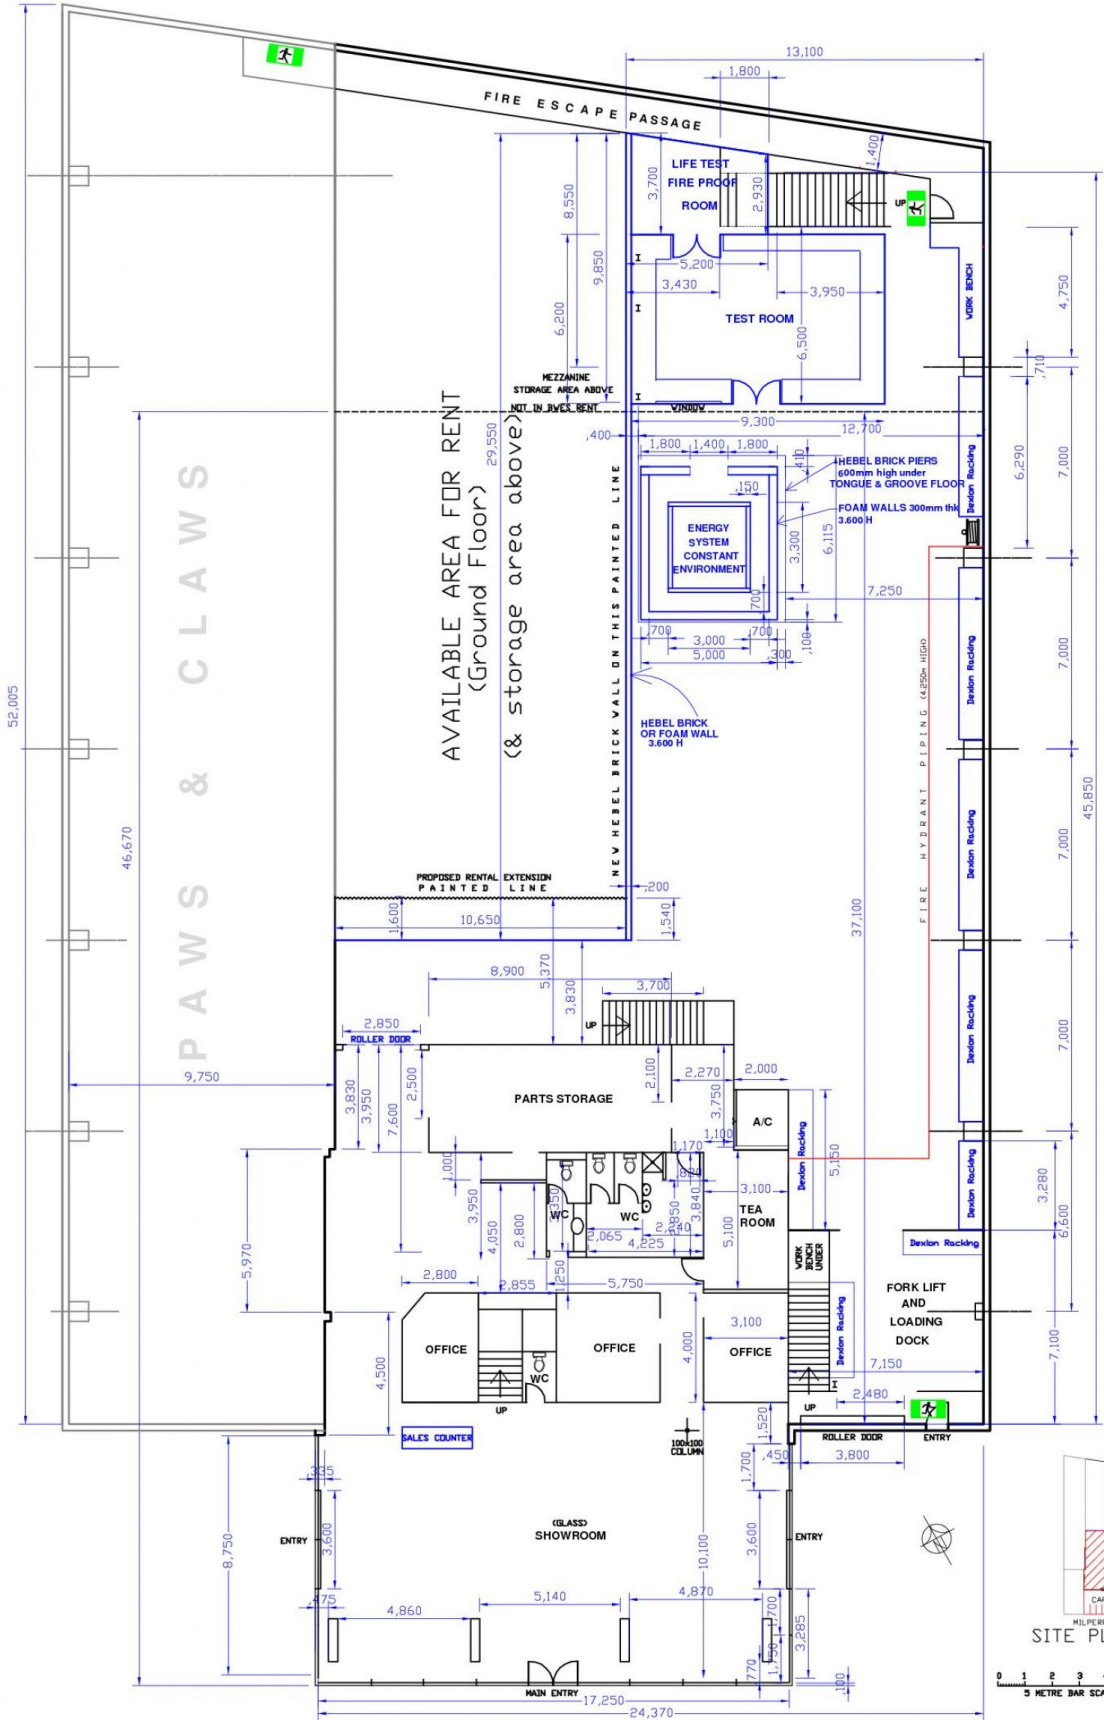

CLIENT- FOR BLACK & WHITE ENGINEERING SOLUTIONS PTY. LTD.
 PROJECT- FLOOR LAYOUT & m² AREAS
 273 MILPERRA RD, REVESBY. 2212 NSW

DETAILS-
 FACTORY, OFFICES & SHOWROOM
 EXISTING GROUND FLOOR PLAN

DRAFTING SERVICES
 TRISH BARTLETT - MDB: 0414 65 3314
 DRAWN 26-04-12 SCALE 1:200 (A3) DRG No. **BWE**