



Kurnell



4

SOLD BY THE TEAM AT BROOKES PARTNERS


Take the easy road to your new business address at Greenhills Business Park - a boutique business park development of exceptional design and quality. Each property features high clearance warehouse space and offices plus your own lock up concreted storage yard of approximately 300 square metres.

- 5 units only
- Up to 9 metres clearance
- Air conditioned offices
- Pleasant natural outlook and views
- Bonus lock up storage yard
- Rapidly developing area

For further details and/or to arrange an inspection contact the team at Brookes Partners on 9546 8666 or 0414 283 278 or visit www.greenhillsbusinesspark.com.au/

Type : Industrial
Building Size: 385 sqm
Land Size : 685 sqm
View : <https://www.brookes.net.au/sale/nsw/sutherland/kurnell/commercial/industrial/5756277>

David Halyard
 m: 0434 742 222
 o: 9546 8666
 e: davidh@brookes.net.au

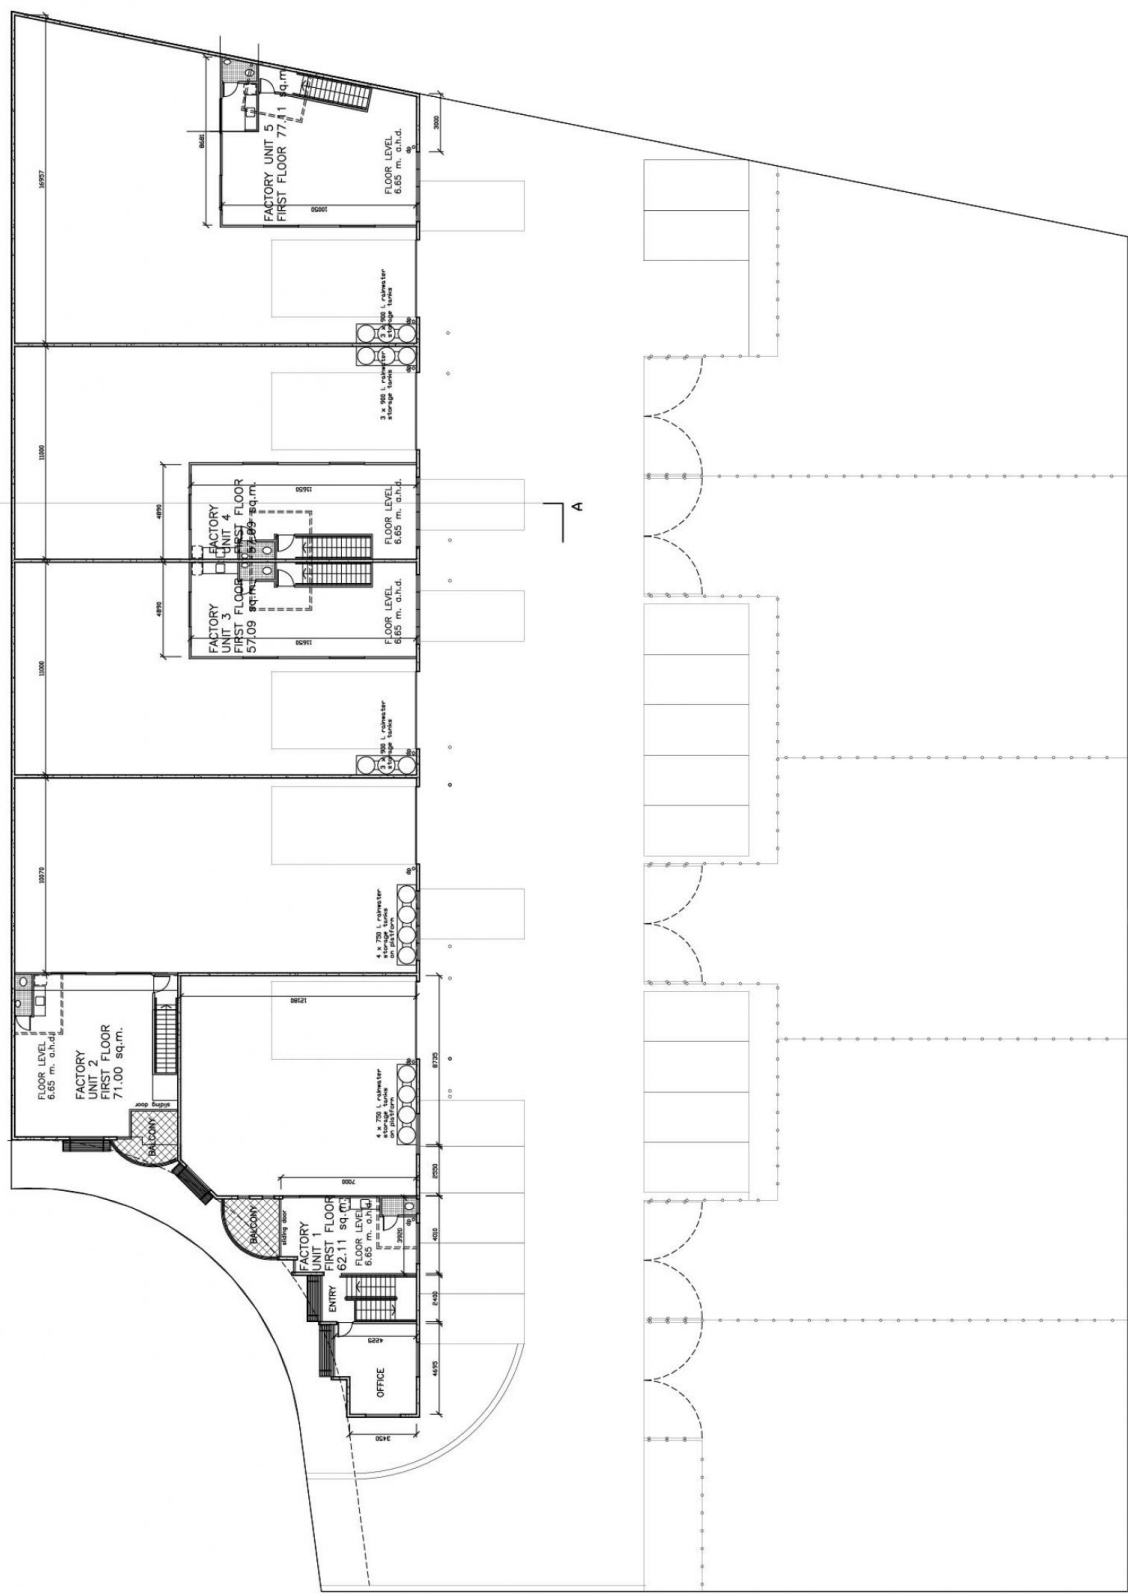

AMENDMENTS

Sheet	Date	Comments
A	20/12/2012	Issued for Development Application

Project
 PROPOSED INDUSTRIAL DEVELOPMENT FOR REALM HOMES PTY LTD

Address
 LOT 8 DP 270526 NO. 268A CAPTAIN COOK DRIVE KURNELL NSW 2231

The Development Application Documents - FIRST FLOOR AND SITE PLAN - STAGE 1

Intentional application - Philip Robert O'Donnell - ASPI
 This drawing forms part of a set of documents for a development application. It is to be used in conjunction with the other documents in the set. It is to be used in accordance with the provisions of the Environmental Planning and Assessment Act 1979 and the Environmental Planning and Assessment Regulation 2007. It is not to be used for any other purpose without the written permission of Phil O'Donnell Architects Pty Ltd. The user of this drawing is to be held responsible for any errors or omissions. The user of this drawing is to be held responsible for any errors or omissions.

PHIL O'DONNELL ARCHITECTS PTY LTD
 ABRN 59 101 038 582
 Suite 201, 18-22 St Johns Road, Kurnell, NSW 2231
 Email: phil@poda.com.au

Drawn	Scale	Date	Job & Draw No.
MICK O'D	1:250 @ A3	NOVEMBER 2012	1235DA05
Checked			

